


BELL TOWER

Map # 87

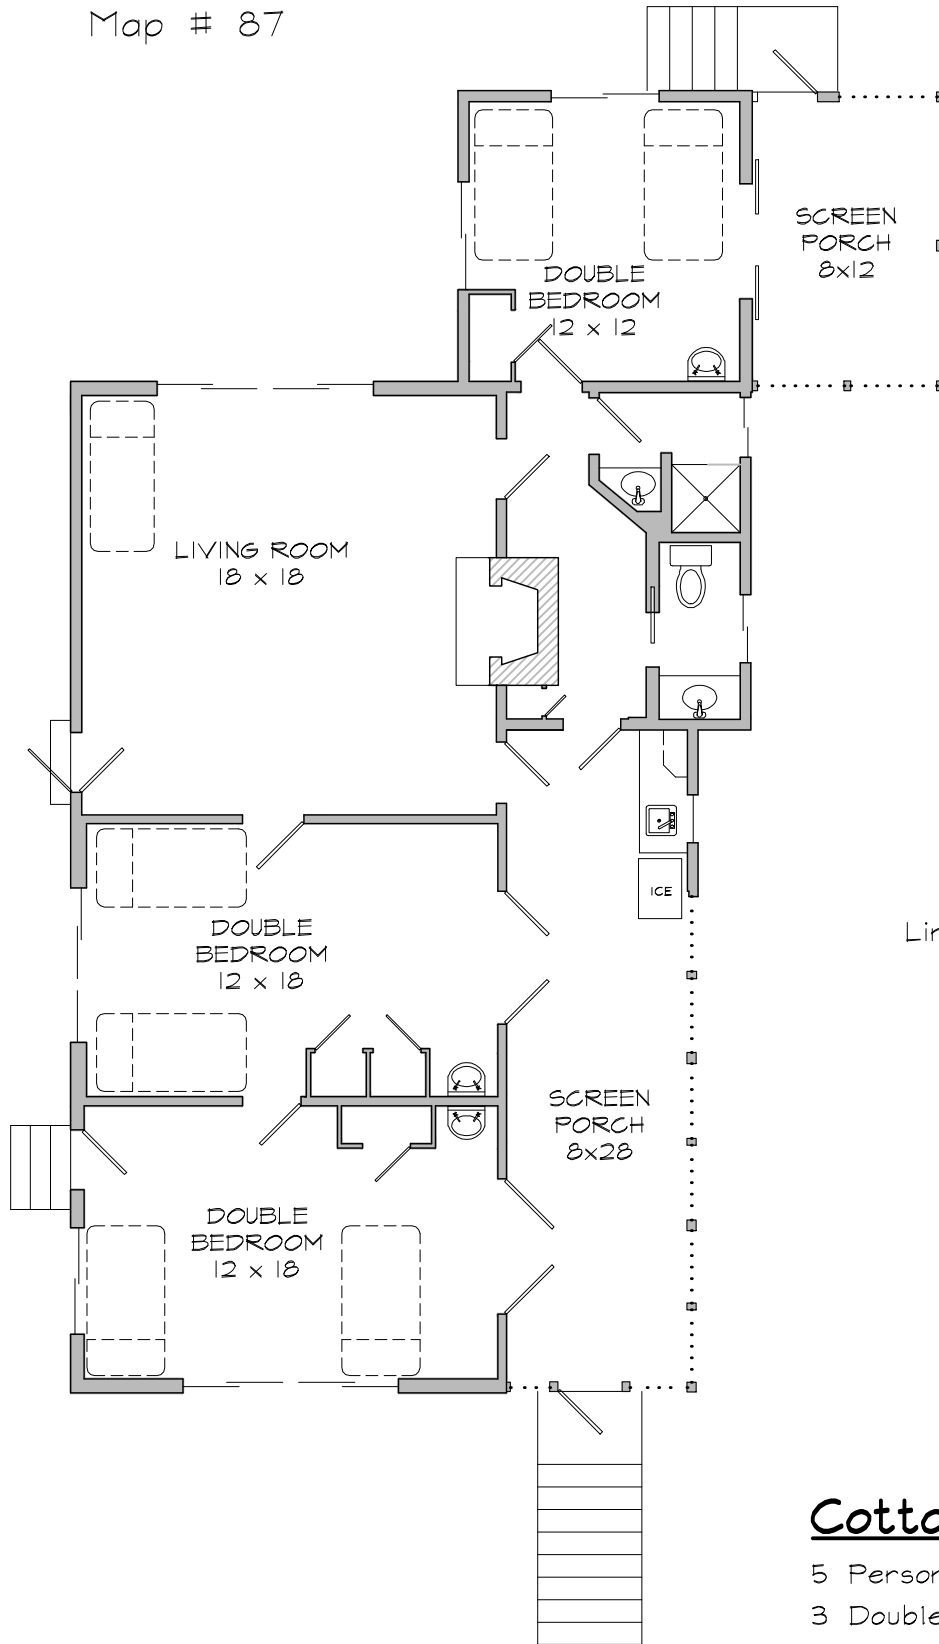

LAKE
205' away
Limited view of lake

FLOOR PLAN

Scale: 1/8" = 1'

Cottage Particulars

- 5 Person minimum occupancy
- 3 Double Bedrooms
- 1 Cot
- 1 Shower
- 1 Toilet