


# BUFFUM

Map # 53

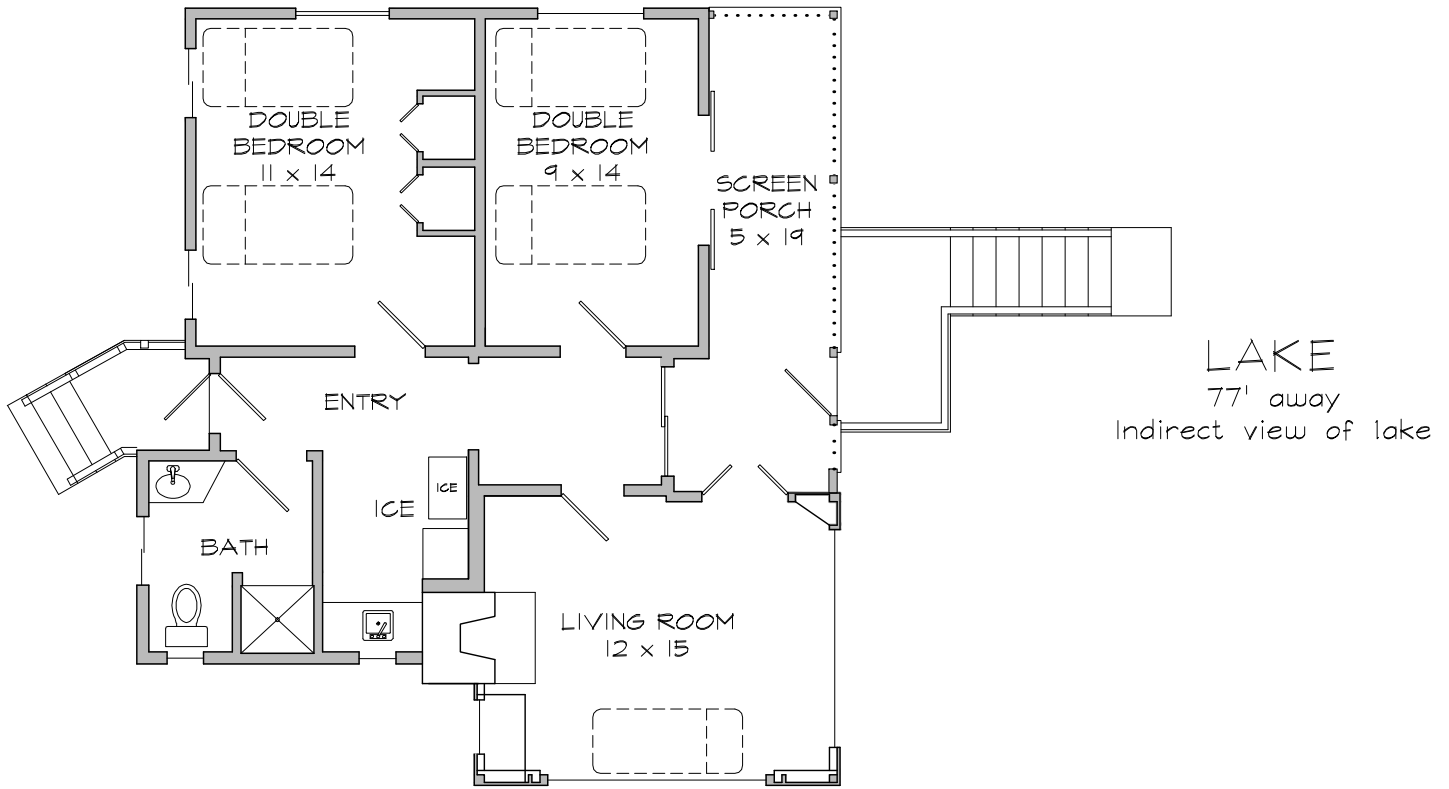

FLOOR PLAN

Scale: 1/8" = 1'

## Cottage Particulars

- 4 Person minimum occupancy
- 2 Double Bedrooms
- 1 Cot
- 1 Shower
- 1 Toilet