


# EVEREST


Map # 60

## Cottage Particulars

- 6 Person minimum occupancy
- 4 Double Bedrooms
- 3 Single Bedroom
- 1 Cot
- 1 Shower
- 2 Toilets

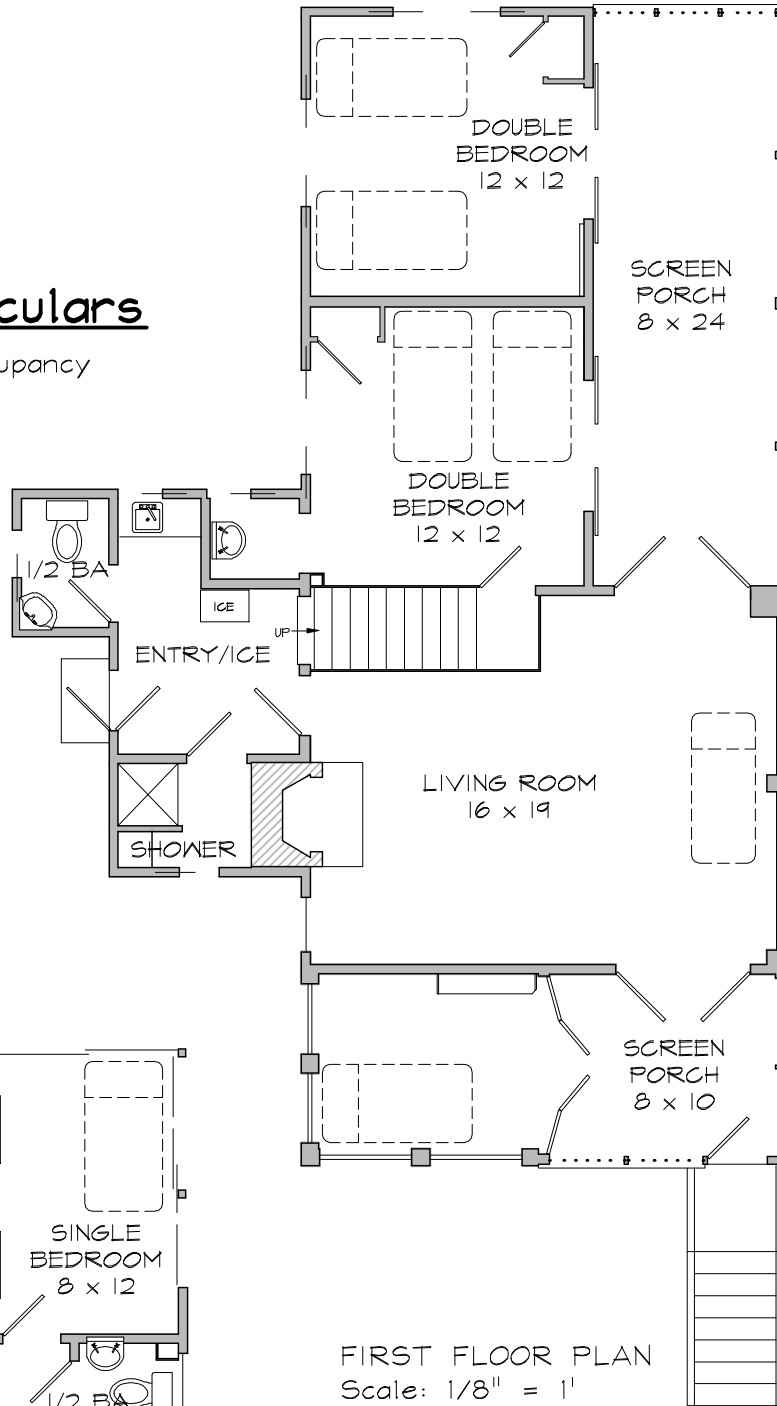

FIRST FLOOR PLAN  
Scale: 1/8" = 1'

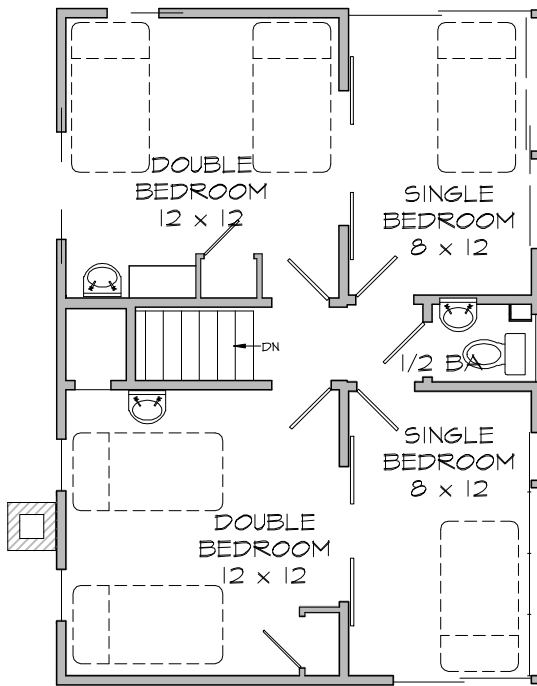

2nd FLOOR PLAN Scale: 1/8" = 1'