


HEMLOCK LODGE

Map # 10

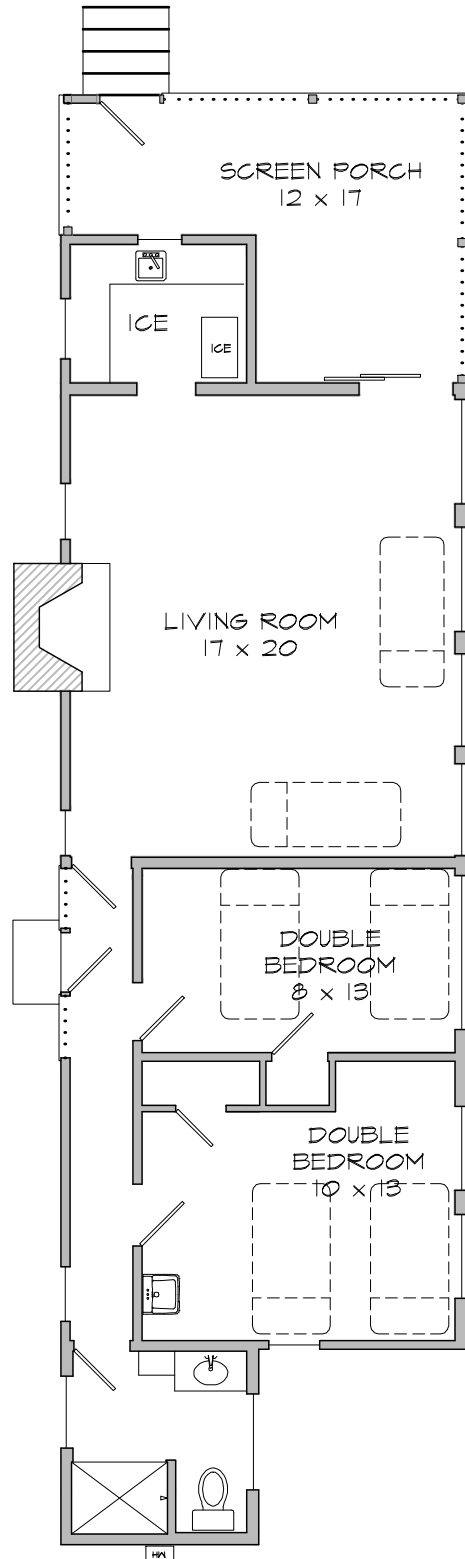

LAKE
100' away
Limited view of lake

Cottage Particulars

- 4 Person minimum occupancy
- 2 Double Bedrooms
- 2 Cots
- 1 Shower
- 1 Toilet

FLOOR PLAN

Scale: 1/8" = 1'