


HIGH PINES

Map # 102

LAKE

90' away

Direct view of lake

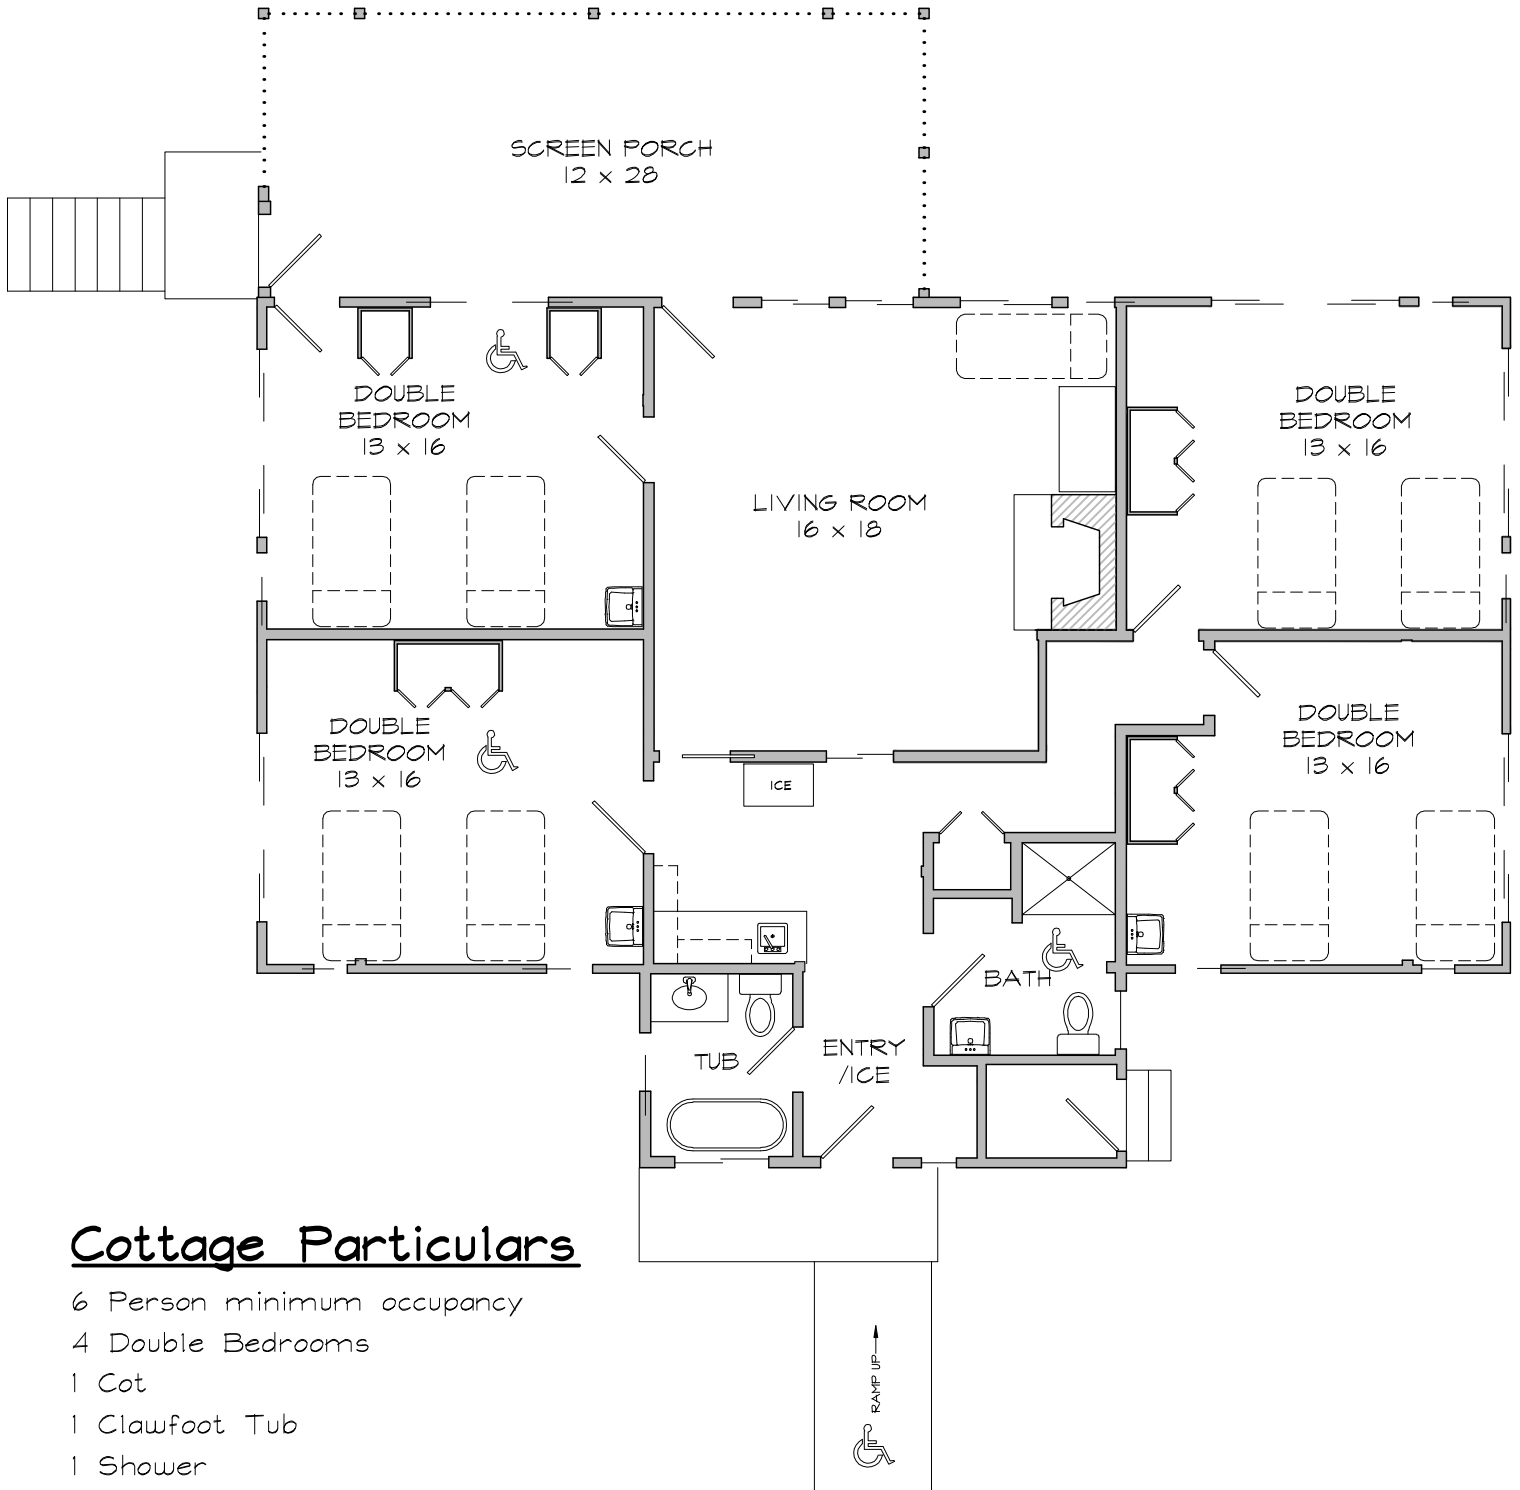

Cottage Particulars

- 6 Person minimum occupancy
- 4 Double Bedrooms
- 1 Cot
- 1 Clawfoot Tub
- 1 Shower
- 2 Toilets

FLOOR PLAN

Scale: 1/8" = 1'