


ISHNANA

Map # 51

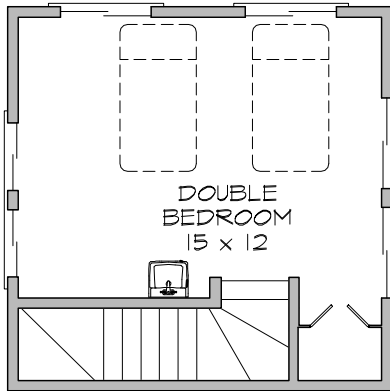


SECOND FLOOR PLAN

Scale: 1/8" = 1'

Cottage Particulars

- 5 Person minimum occupancy
- 3 Double Bedrooms
- 1 Cot
- 1 Shower
- 2 Toilets

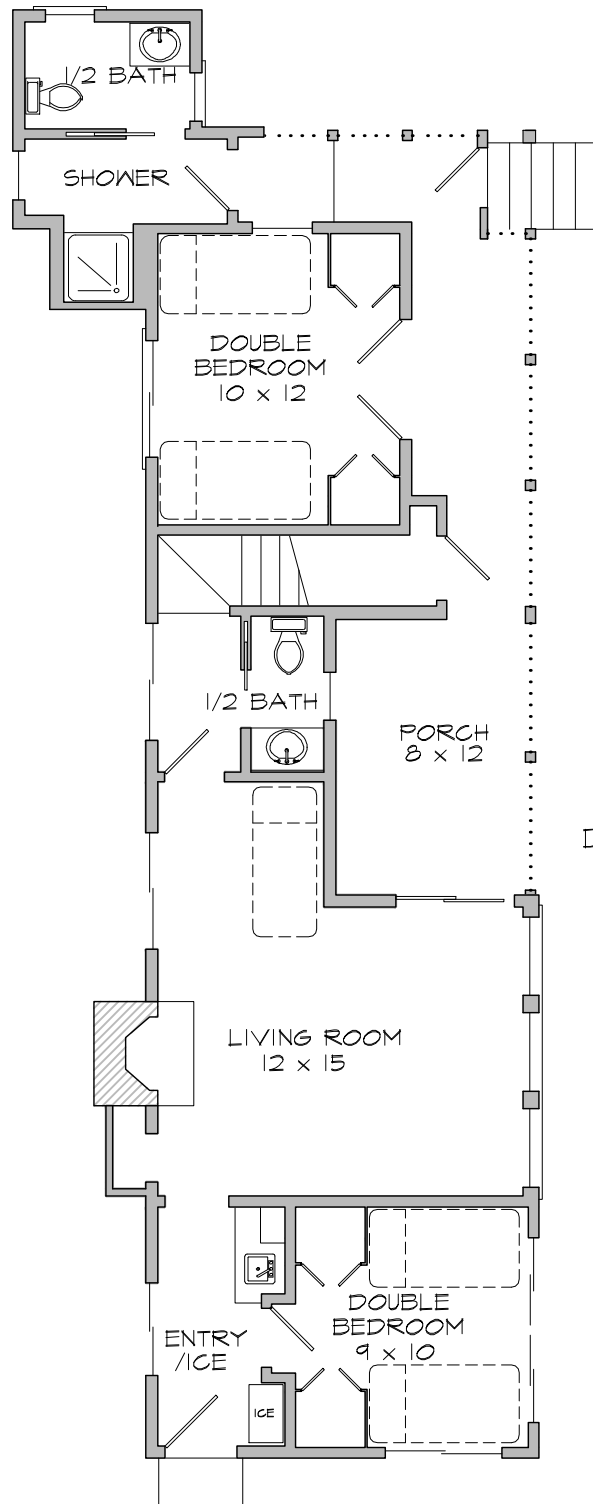

FIRST FLOOR PLAN

Scale: 1/8" = 1'

LAKE
8' away
Direct view of lake