


LONGHOUSE

Map # 78

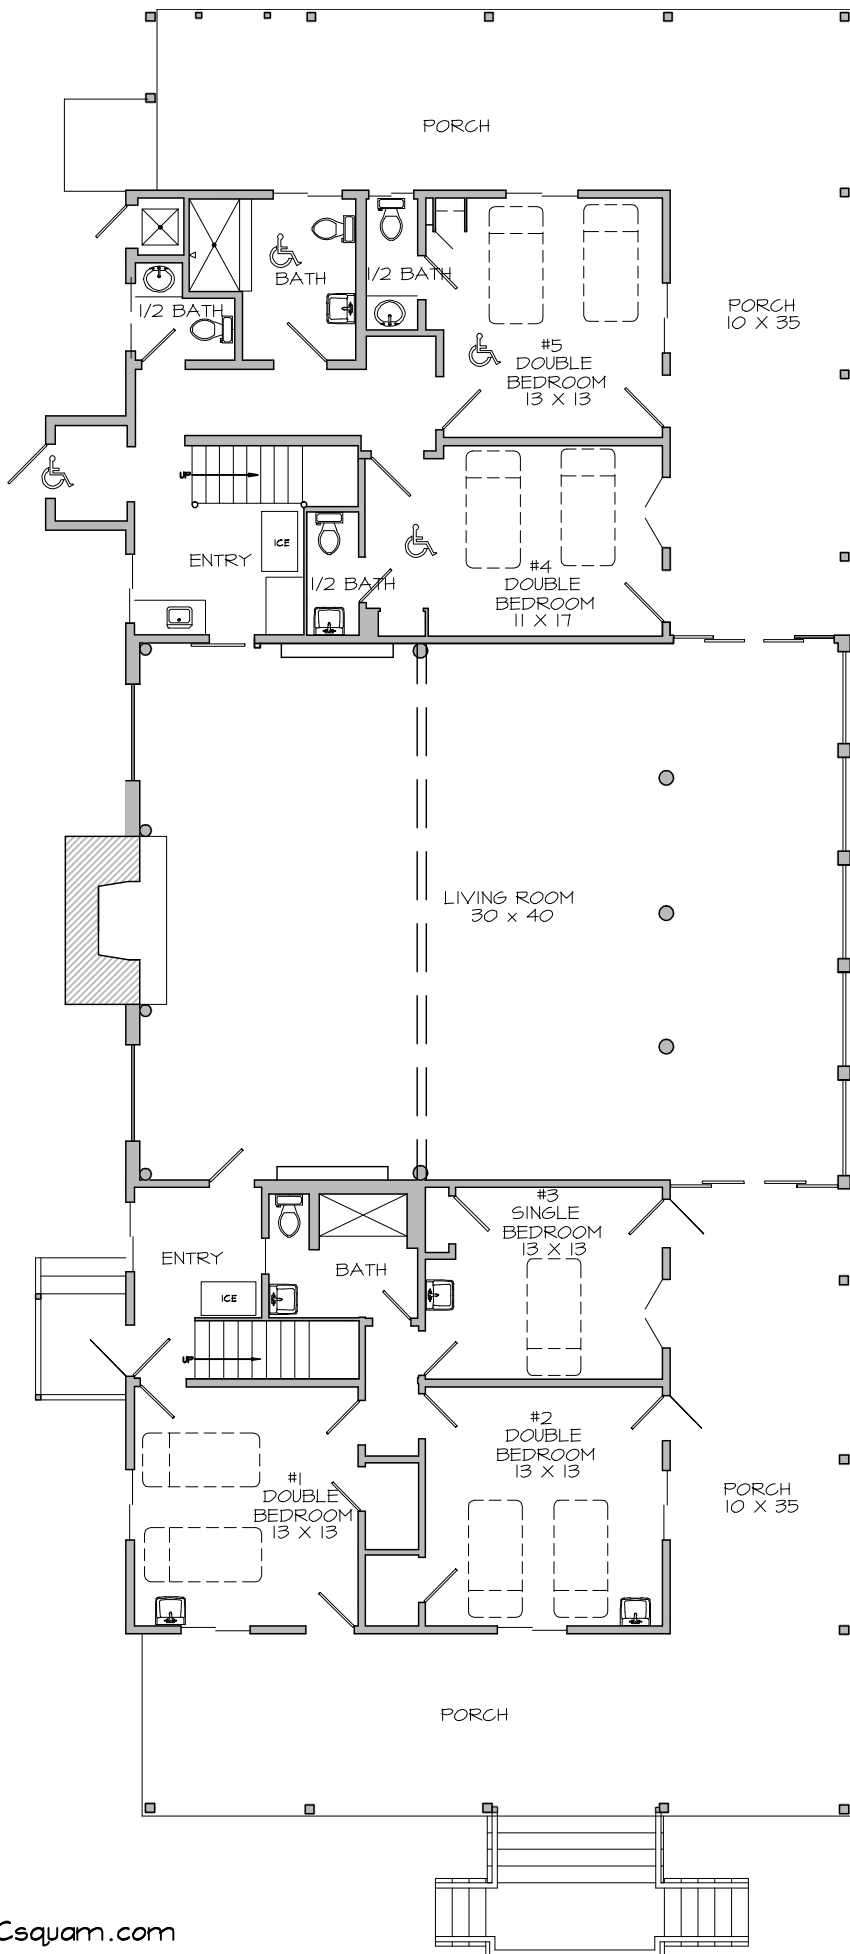

LAKE
30' away
Direct view of lake


1st Floor Particulars

- 4 Double Bedrooms
- 1 Single Bedroom
- 1 ADA Bathroom
- 1 Clawfoot Tub
- 4 1/2 Bathrooms
- 5 Toilets

FIRST FLOOR PLAN
Scale: 3/32" = 1'

LONGHOUSE

Map # 78

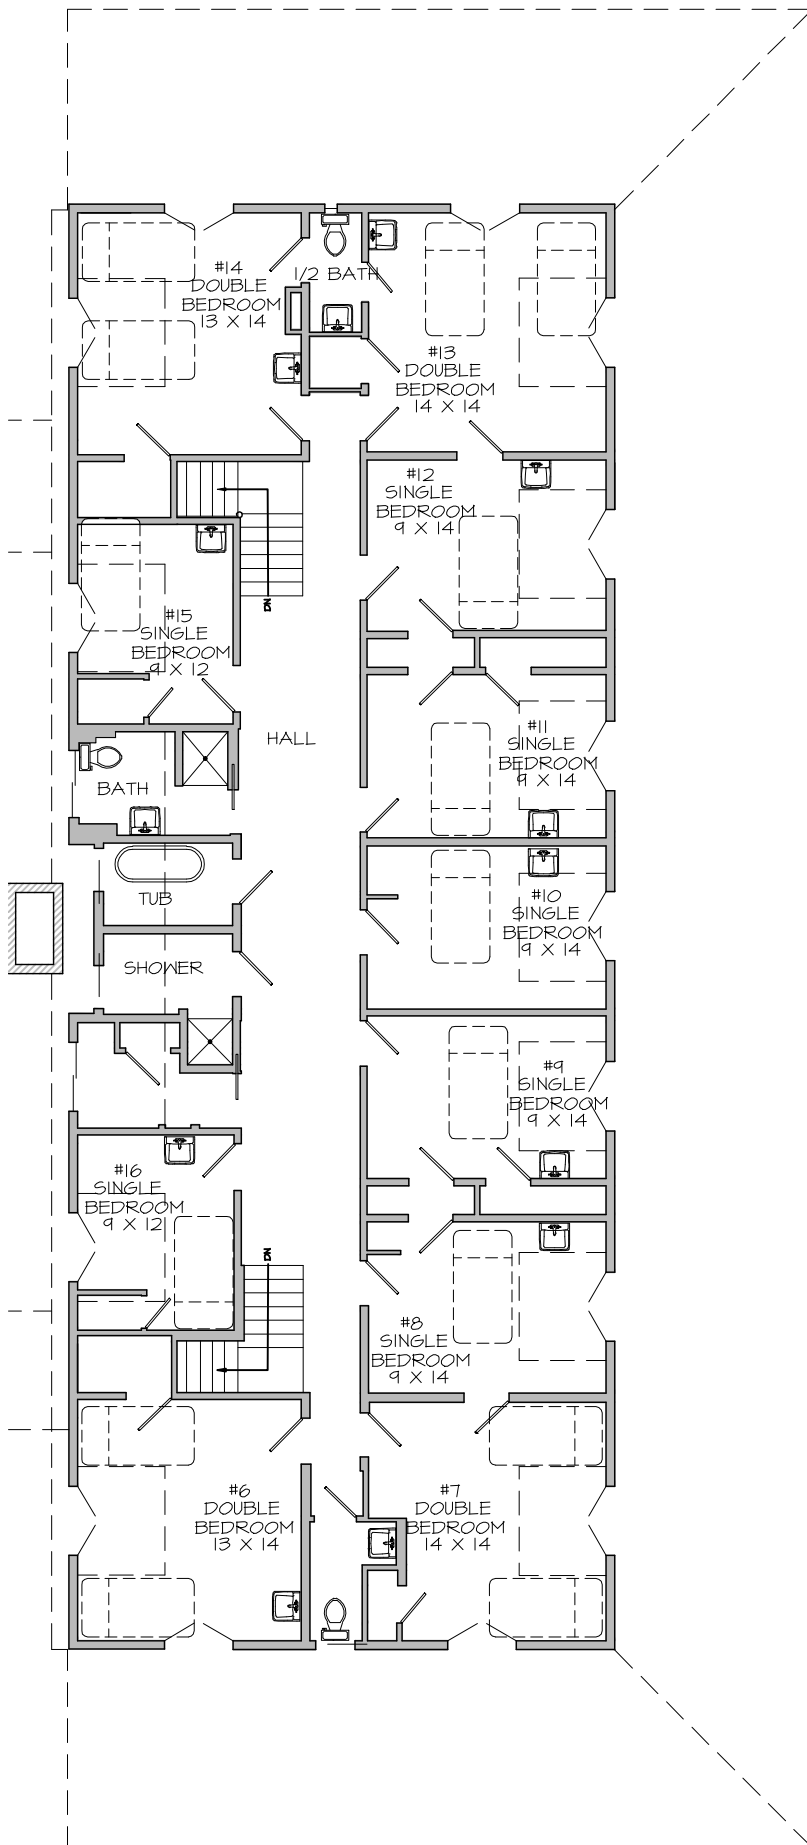

LAKE
30' away
Direct view of lake

2nd Floor Particulars

- 4 Double Bedrooms
- 7 Single Bedrooms
- 2 Shower
- 1 Clawfoot Tub
- 3 Toilets

SECOND FLOOR PLAN

Scale: 3/32" = 1'