


LONGHOUSE

Map # 78

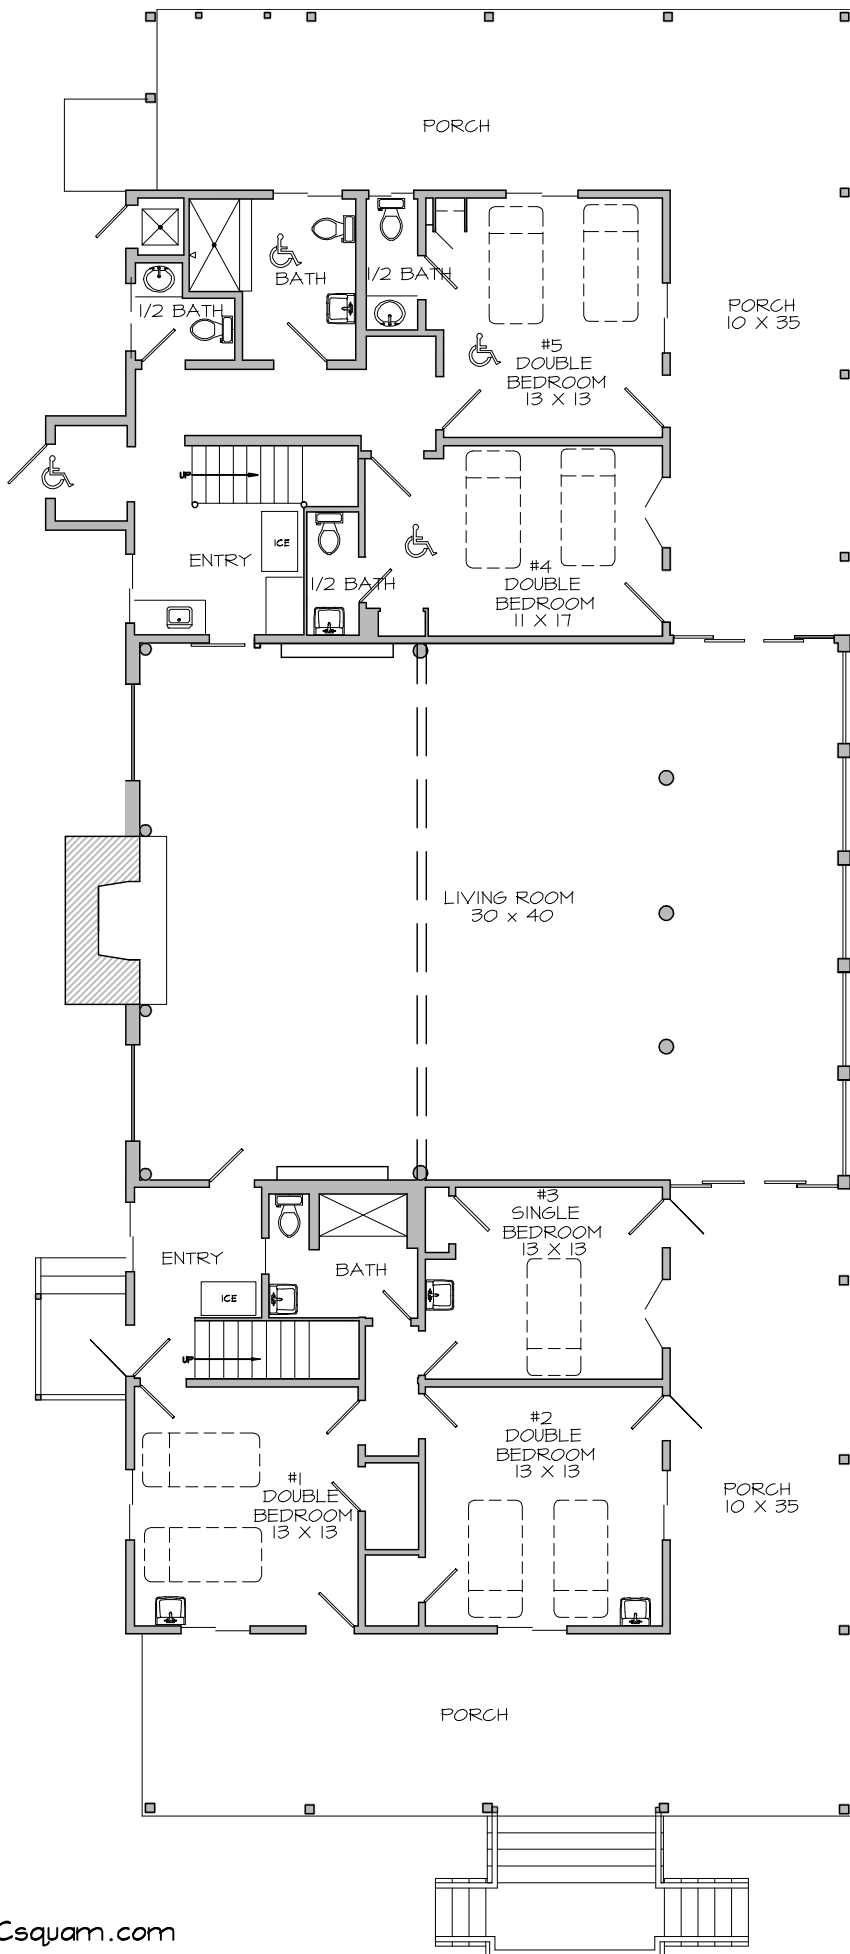

LAKE
30' away
Direct view of lake

1st Floor Particulars

- 4 Double Bedrooms
- 1 Single Bedroom
- 1 ADA Bathroom
- 1 Clawfoot Tub
- 4 1/2 Bathrooms
- 5 Toilets

FIRST FLOOR PLAN
Scale: 3/32" = 1'