


# MAURER

Map # 92

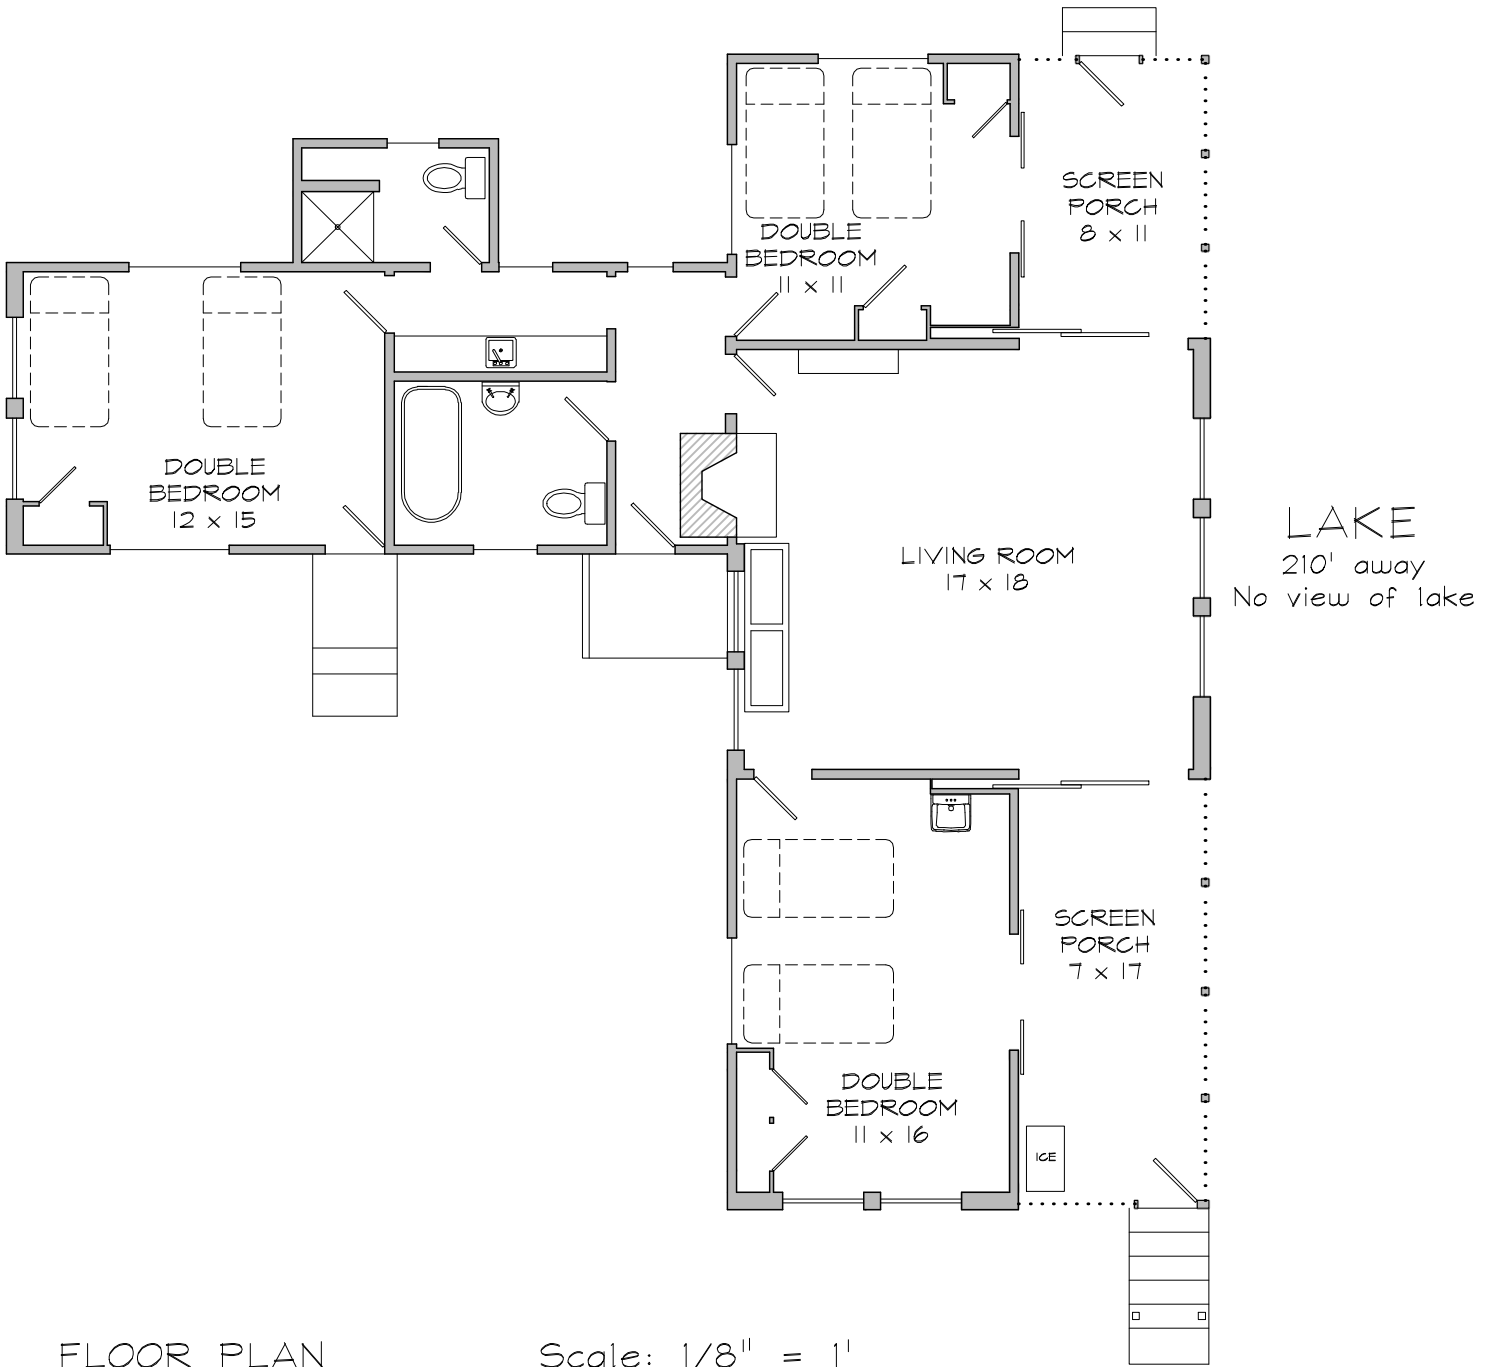

FLOOR PLAN

Scale: 1/8" = 1'

## Cottage Particulars

- 5 Person minimum occupancy
- 3 Double Bedrooms
- 1 Shower
- 1 Clawfoot Tub
- 2 Toilets