


# ONDAWA

Map # 77

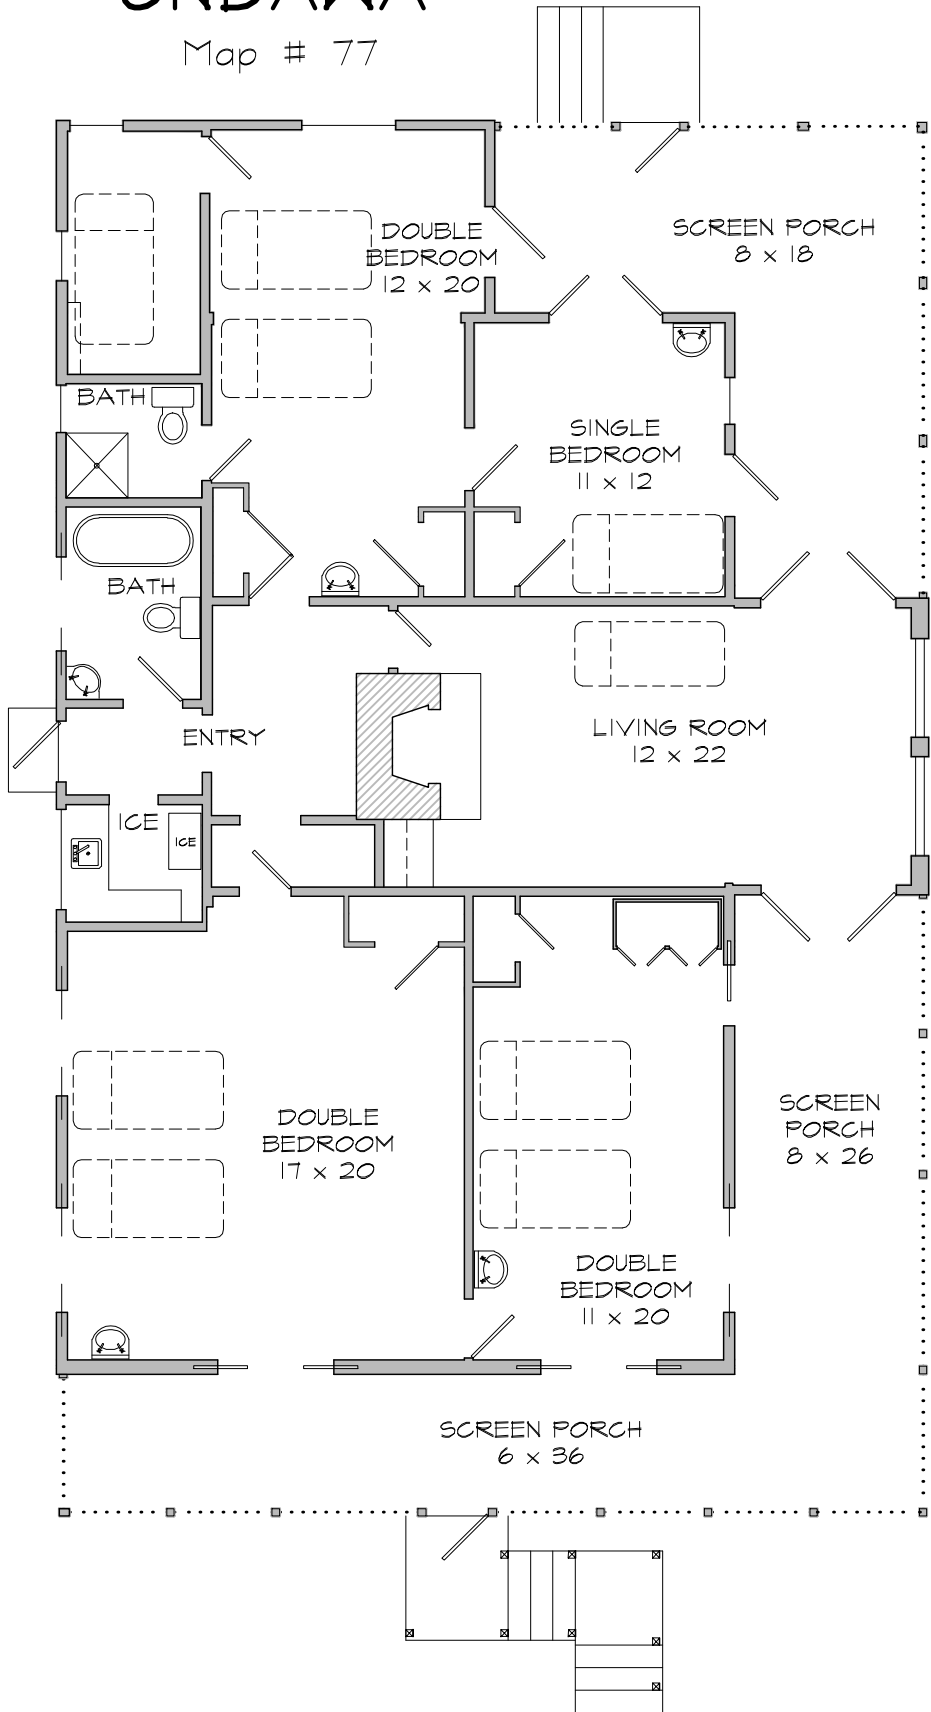

LAKE  
35' away  
Direct view of lake

FLOOR PLAN

Scale: 1/8" = 1'

## Cottage Particulars

- 6 Person minimum occupancy
- 3 Double Bedrooms
- 2 Single Bedrooms
- 1 Cot
- 1 Shower
- 1 Clawfoot Tub/Shower
- 2 Toilets