


PETER PAN

Map # 52

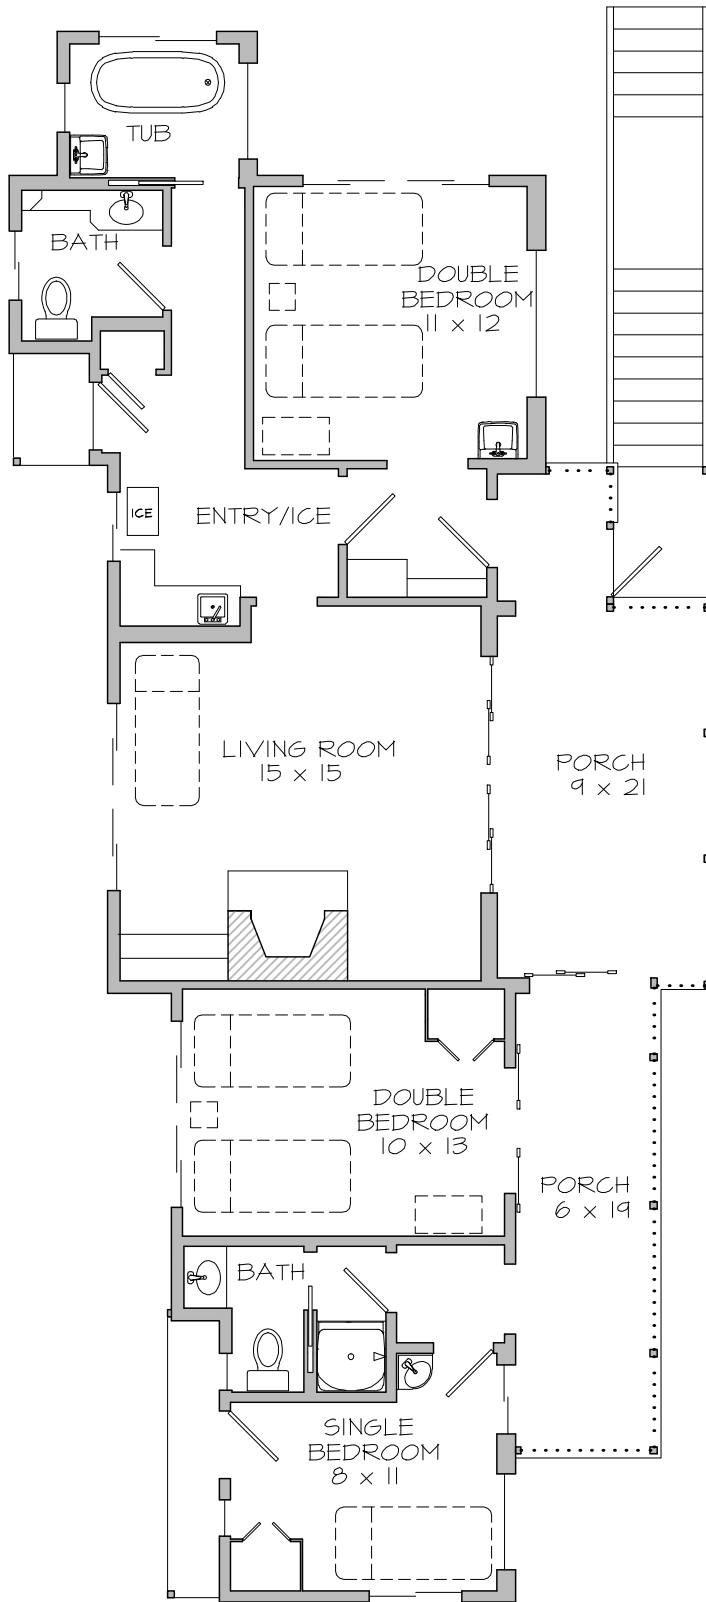

LAKE
50' away
Indirect view of lake

Cottage Particulars

- 5 Person minimum occupancy
- 2 Double Bedrooms
- 1 Single Bedroom
- 1 Cot
- 1 Clawfoot Tub
- 1 Shower
- 2 Toilets

FLOOR PLAN Scale: 1/8" = 1'