


# LONGHOUSE

MAP # 78

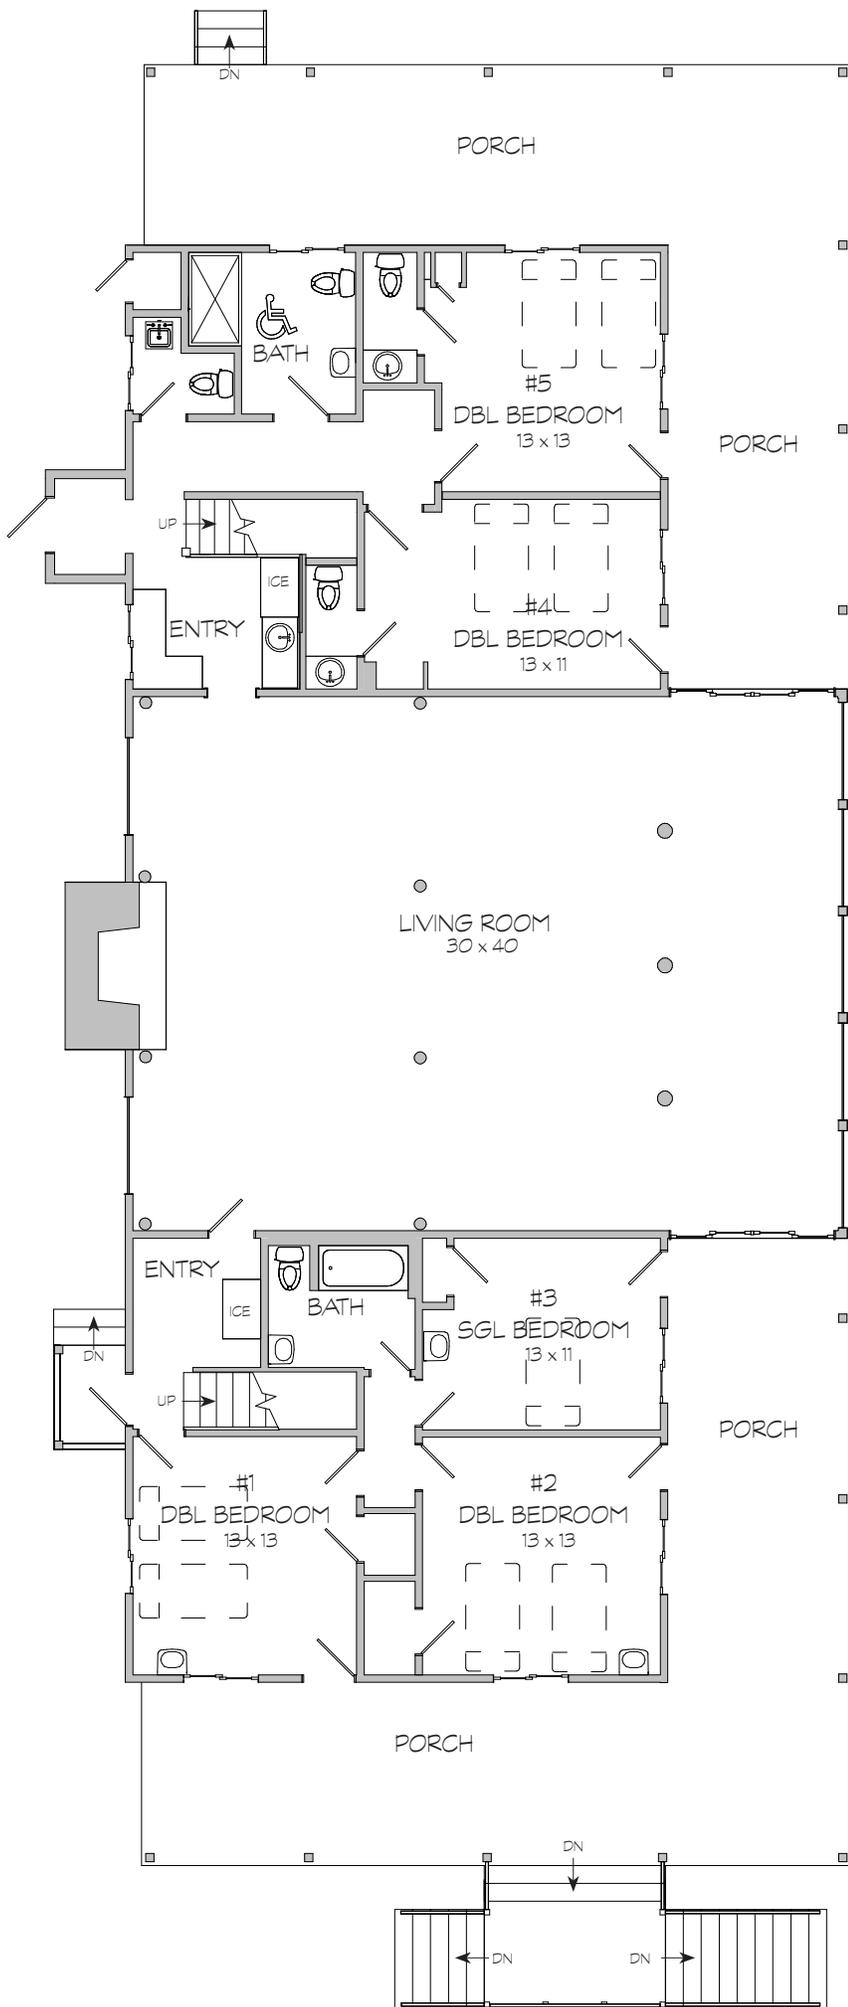

**LAKE**  
30' AWAY  
DIRECT VIEW OF THE LAKE

## 1<sup>ST</sup> FLOOR PARTICULARS


- 4 DOUBLE BEDROOMS
- 1 SINGLE BEDROOM
- 1 ADA SHOWER
- 1 TUB/SHOWER
- 5 TOILETS

## FIRST FLOOR PLAN

SCALE: 3/32" = 1'

# LONGHOUSE

MAP # 78

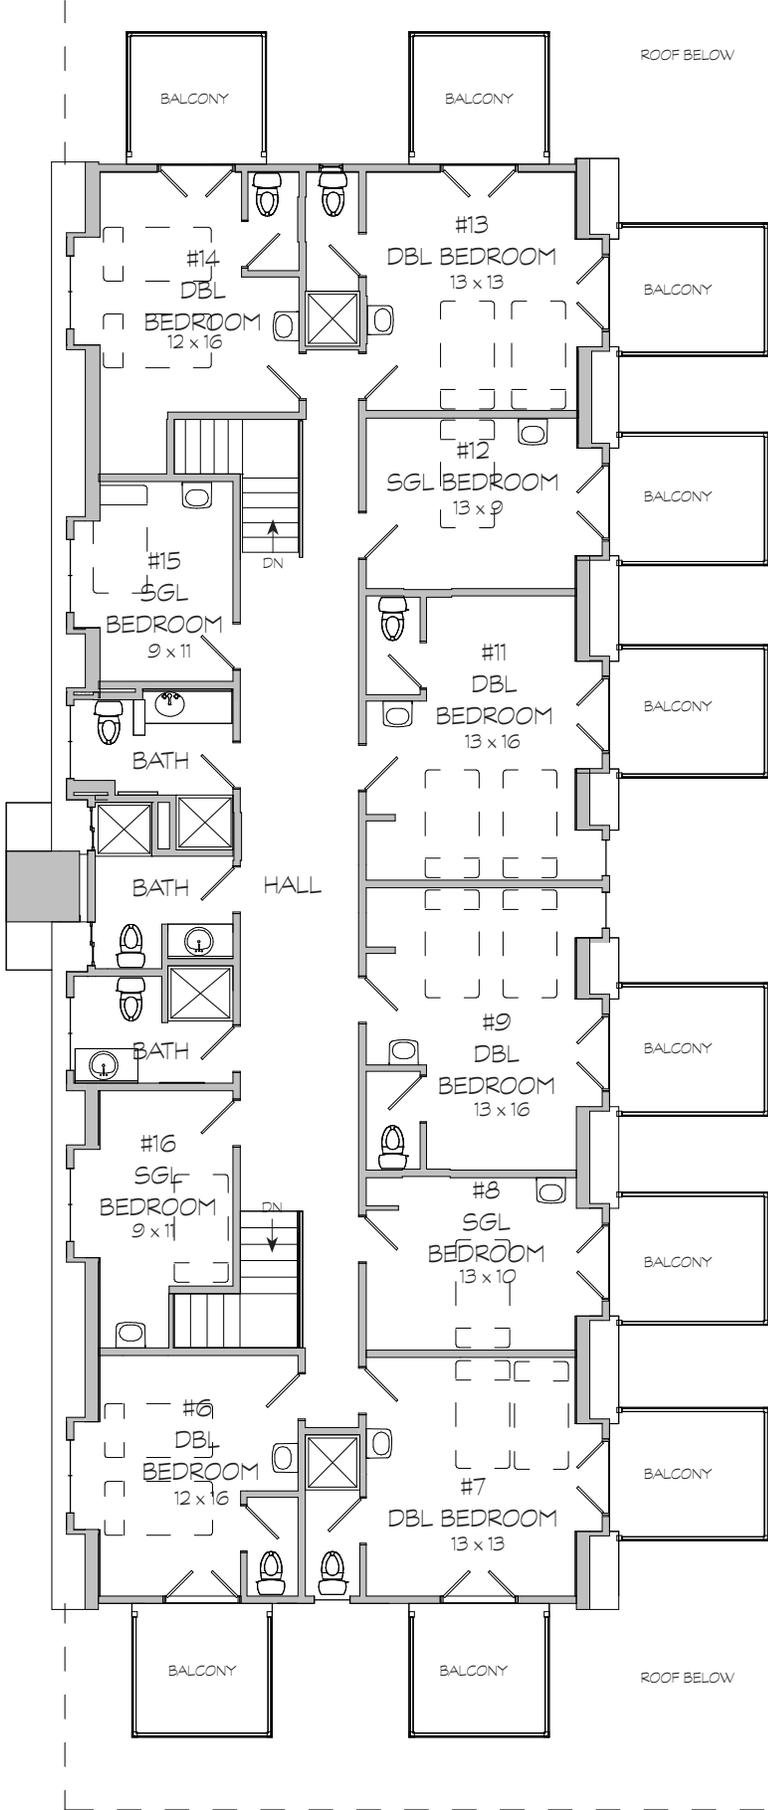

**LAKE**  
30' AWAY  
DIRECT VIEW OF THE LAKE

**2<sup>ND</sup> FLOOR PARTICULARS**  
6 DOUBLE BEDROOMS  
4 SINGLE BEDROOMS  
5 SHOWERS  
9 TOILETS

**SECOND FLOOR PLAN**  
SCALE: 3/32" = 1'