


HOUSE OF TUDOR

Map # 49

LAKE
65' away
Direct view of lake

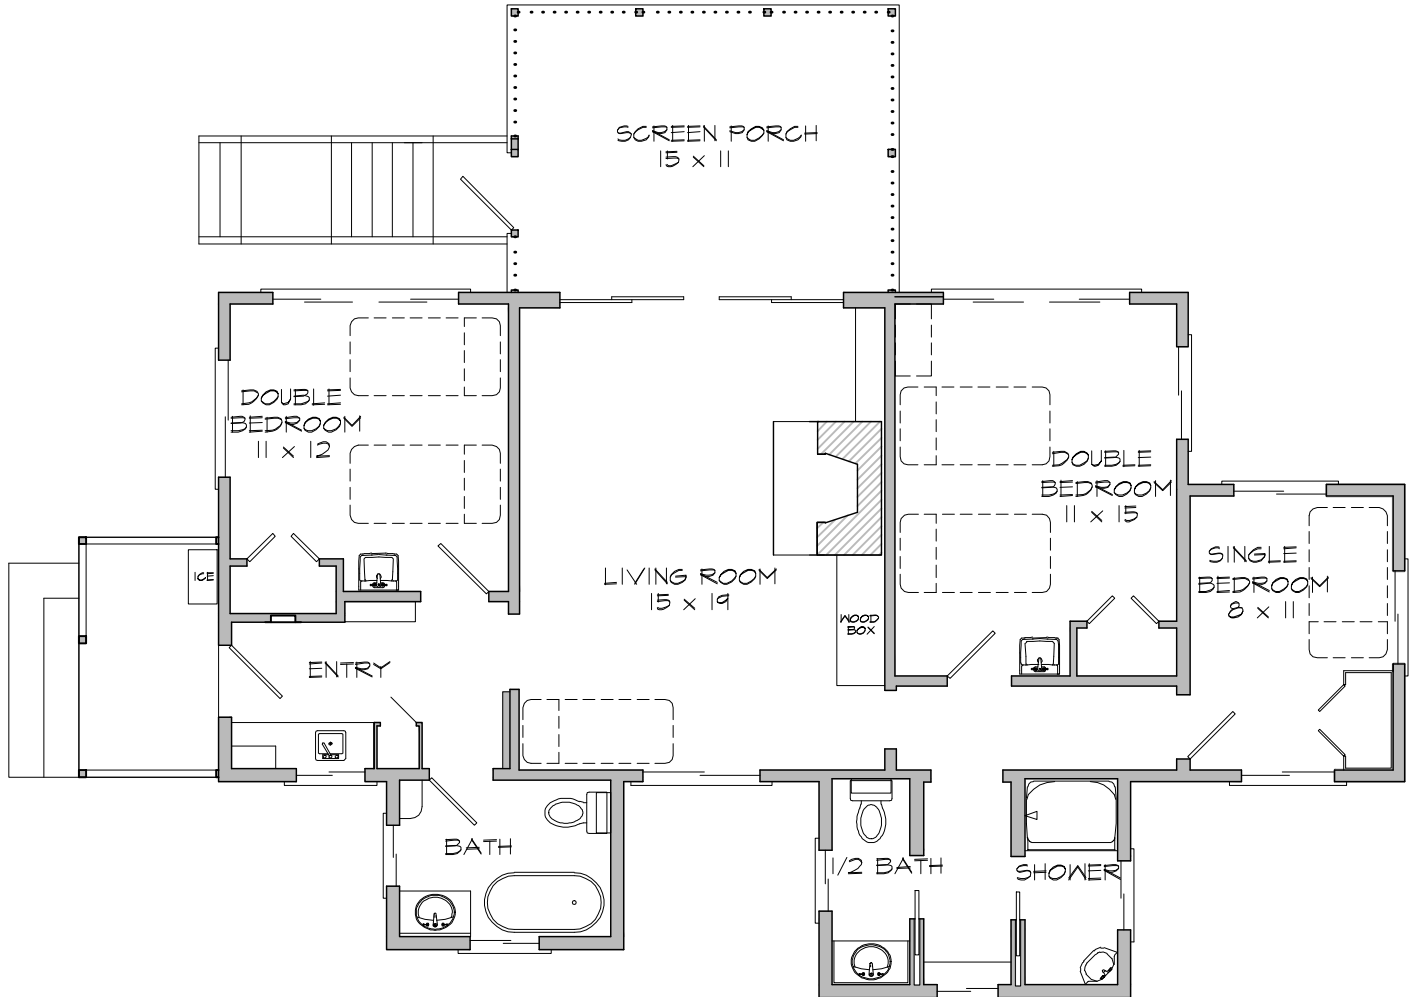

FLOOR PLAN

Scale: 1/8" = 1'

Cottage Particulars

- 5 Person minimum occupancy
- 2 Double Bedrooms
- 1 Single Bedroom
- 1 Cot
- 1 Shower
- 1 Tub
- 2 Toilets